


2.60

EINGANG
13. April 2024
Bauverwaltung
Oberentfelden

Handwritten signature: A. V. J. J. J. J.

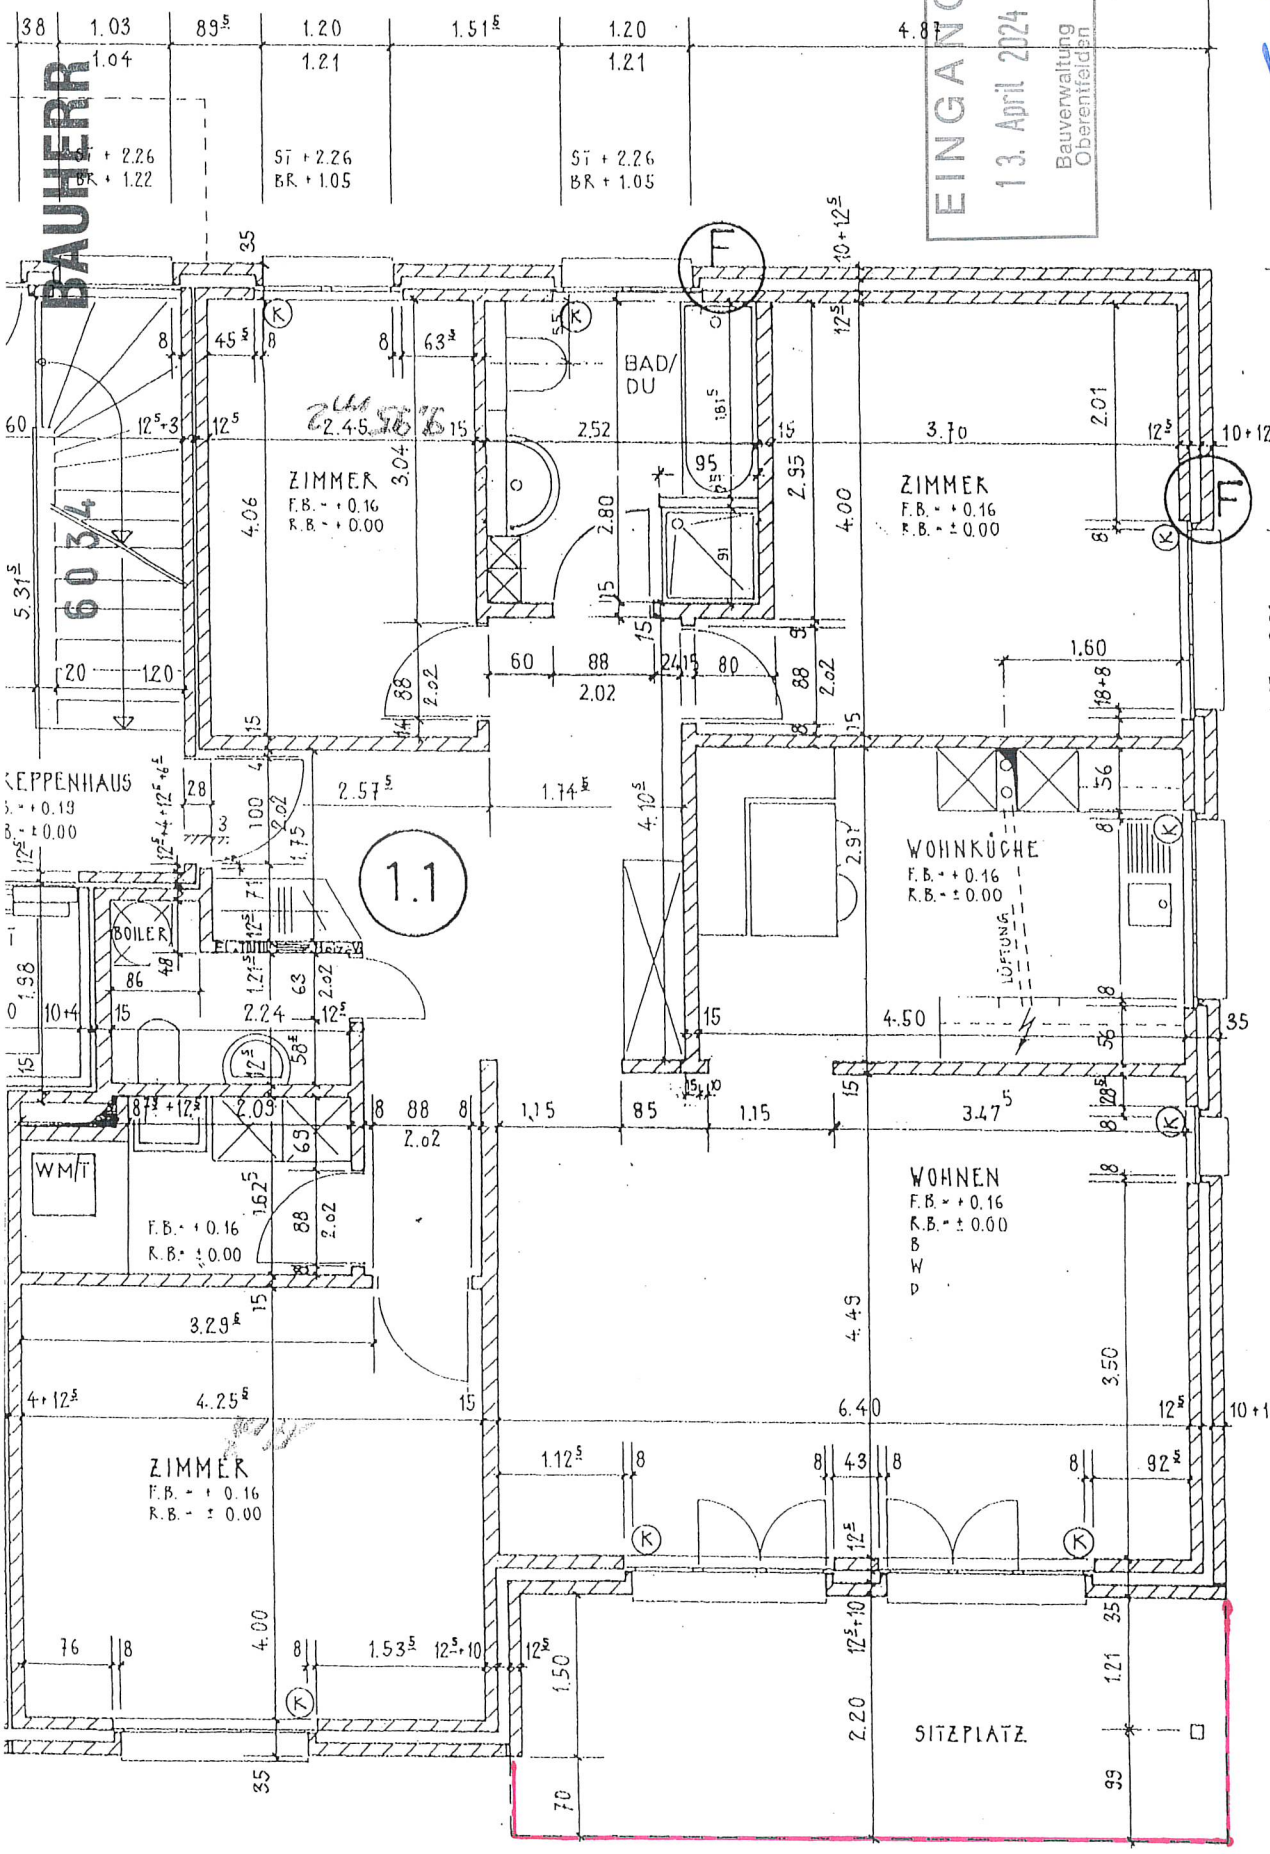

KLEPPENHAUS
ST + 0.19
BR + 0.00

ZIMMER
F.B. + 0.16
R.B. + 0.00

BAD/DU


ZIMMER
F.B. + 0.16
R.B. + 0.00

WOHNKÜCHE
F.B. + 0.16
R.B. + 0.00

WOHNEN
F.B. + 0.16
R.B. + 0.00

ZIMMER
F.B. + 0.16
R.B. + 0.00

SITZPLATZ

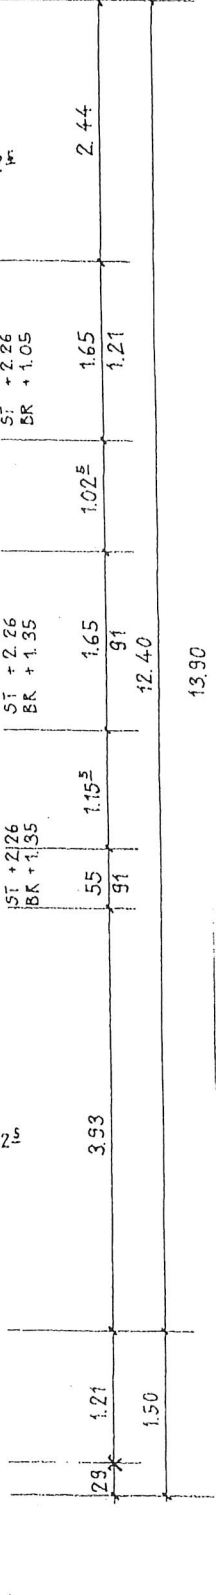

ST + 2.26
BR + 1.05

ST + 2.26
SW + 0.19

ST + 2.26
SW + 0.19

29

13.90